




MDG
3CH:

8/501 UNIT ON
8/502 HAZE-
OUTPUT
8/503 HAZE-
ON/OFF
EXT FAN:
8 / 504

PSU
Stage R.
Universe 8

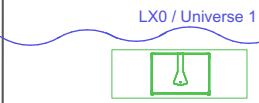

Lichtplan Victorie Grote Zaal '22

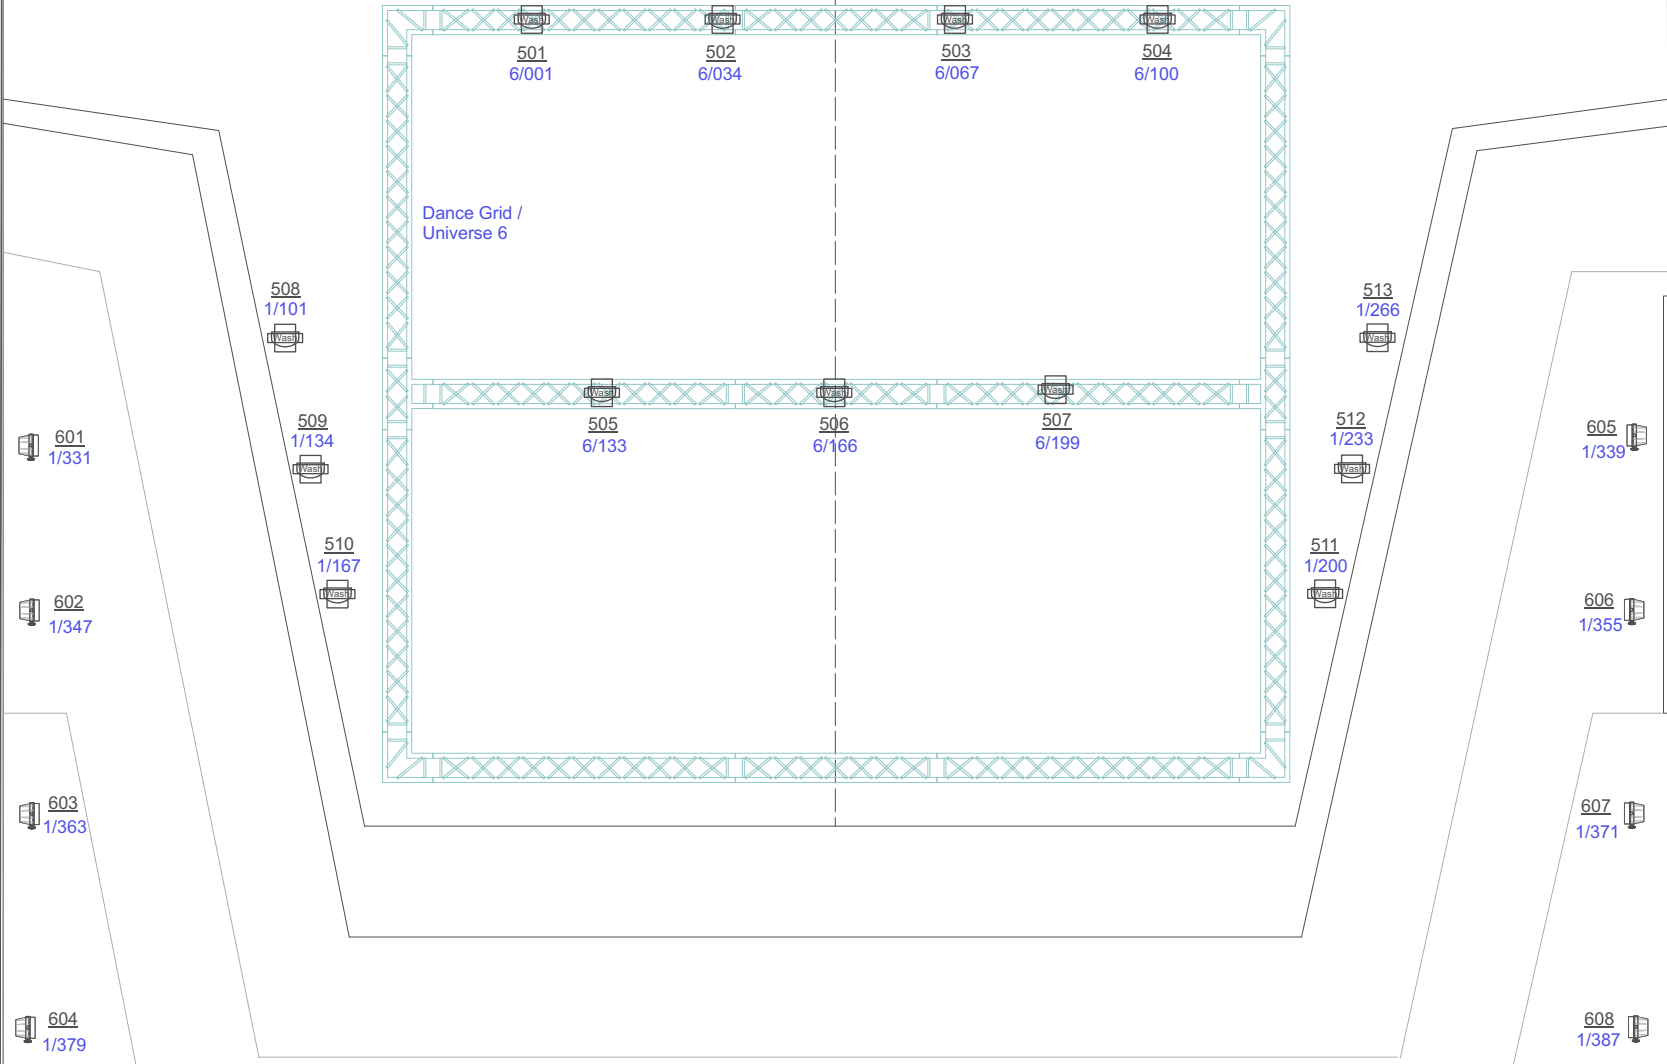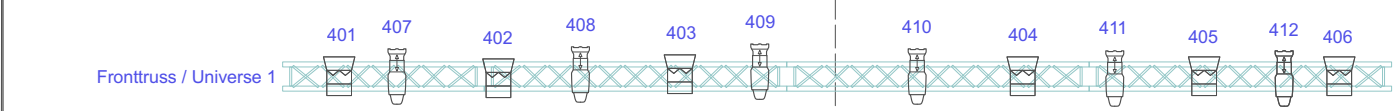

Lichtsturing: Grand MA2 Light. Wij gebruiken sACN

- Chauvet Maverick MK2 Spot (32 Ch.)
- Chauvet Rogue R2 Wash (22 Ch.)
- Chauvet Colordash Par HEX 12 (8 Ch.)
- Chauvet Strike 9 (9 Ch.)
- Martin Atomic 3000 (4Ch.)
- Fresnell 1Kw
- Profile 1 Kw
- ACL 2000W
- Chauvet Rogue RH1 Hybrid (25Ch) (6 x Floor)

- Houselights: Universe 1**
- Downstairs Cold White 001
 - Downstairs Warm White 002
 - Blauw Sluis 003
 - Downstairs Stair Light. 006
 - Upstairs Stair Light. 007
 - Upstairs Backwall. 008
 - Roof Warm White 1. 009
 - Roof Warm White 2. 010
- Let op: Vaste werkluchtpresets huislicht: UIT!

Poppodium Victorie
 Pettemerstraat 5
 1823 CW Alkmaar
 072 - 303 37 00
 techniek@podiumvictorie.nl

CAD: Getekend: Pater P. 28-10-20211
 Versie 2. Updated: 20-1-2022

- Losse armaturen Vloer:**
(beide zalen)
- 301 8/001
 - 302 8/034
 - 303 8/067
 - 304 8/100
 - 305 8/133
 - 306 8/166
 - 307 8/199
 - 308 8/232
 - 401 8/321
 - 402 8/346
 - 403 8/371
 - 404 8/396
 - 405 8/421
 - 406 8/446