


Lichtplan Victorie Grote Zaal

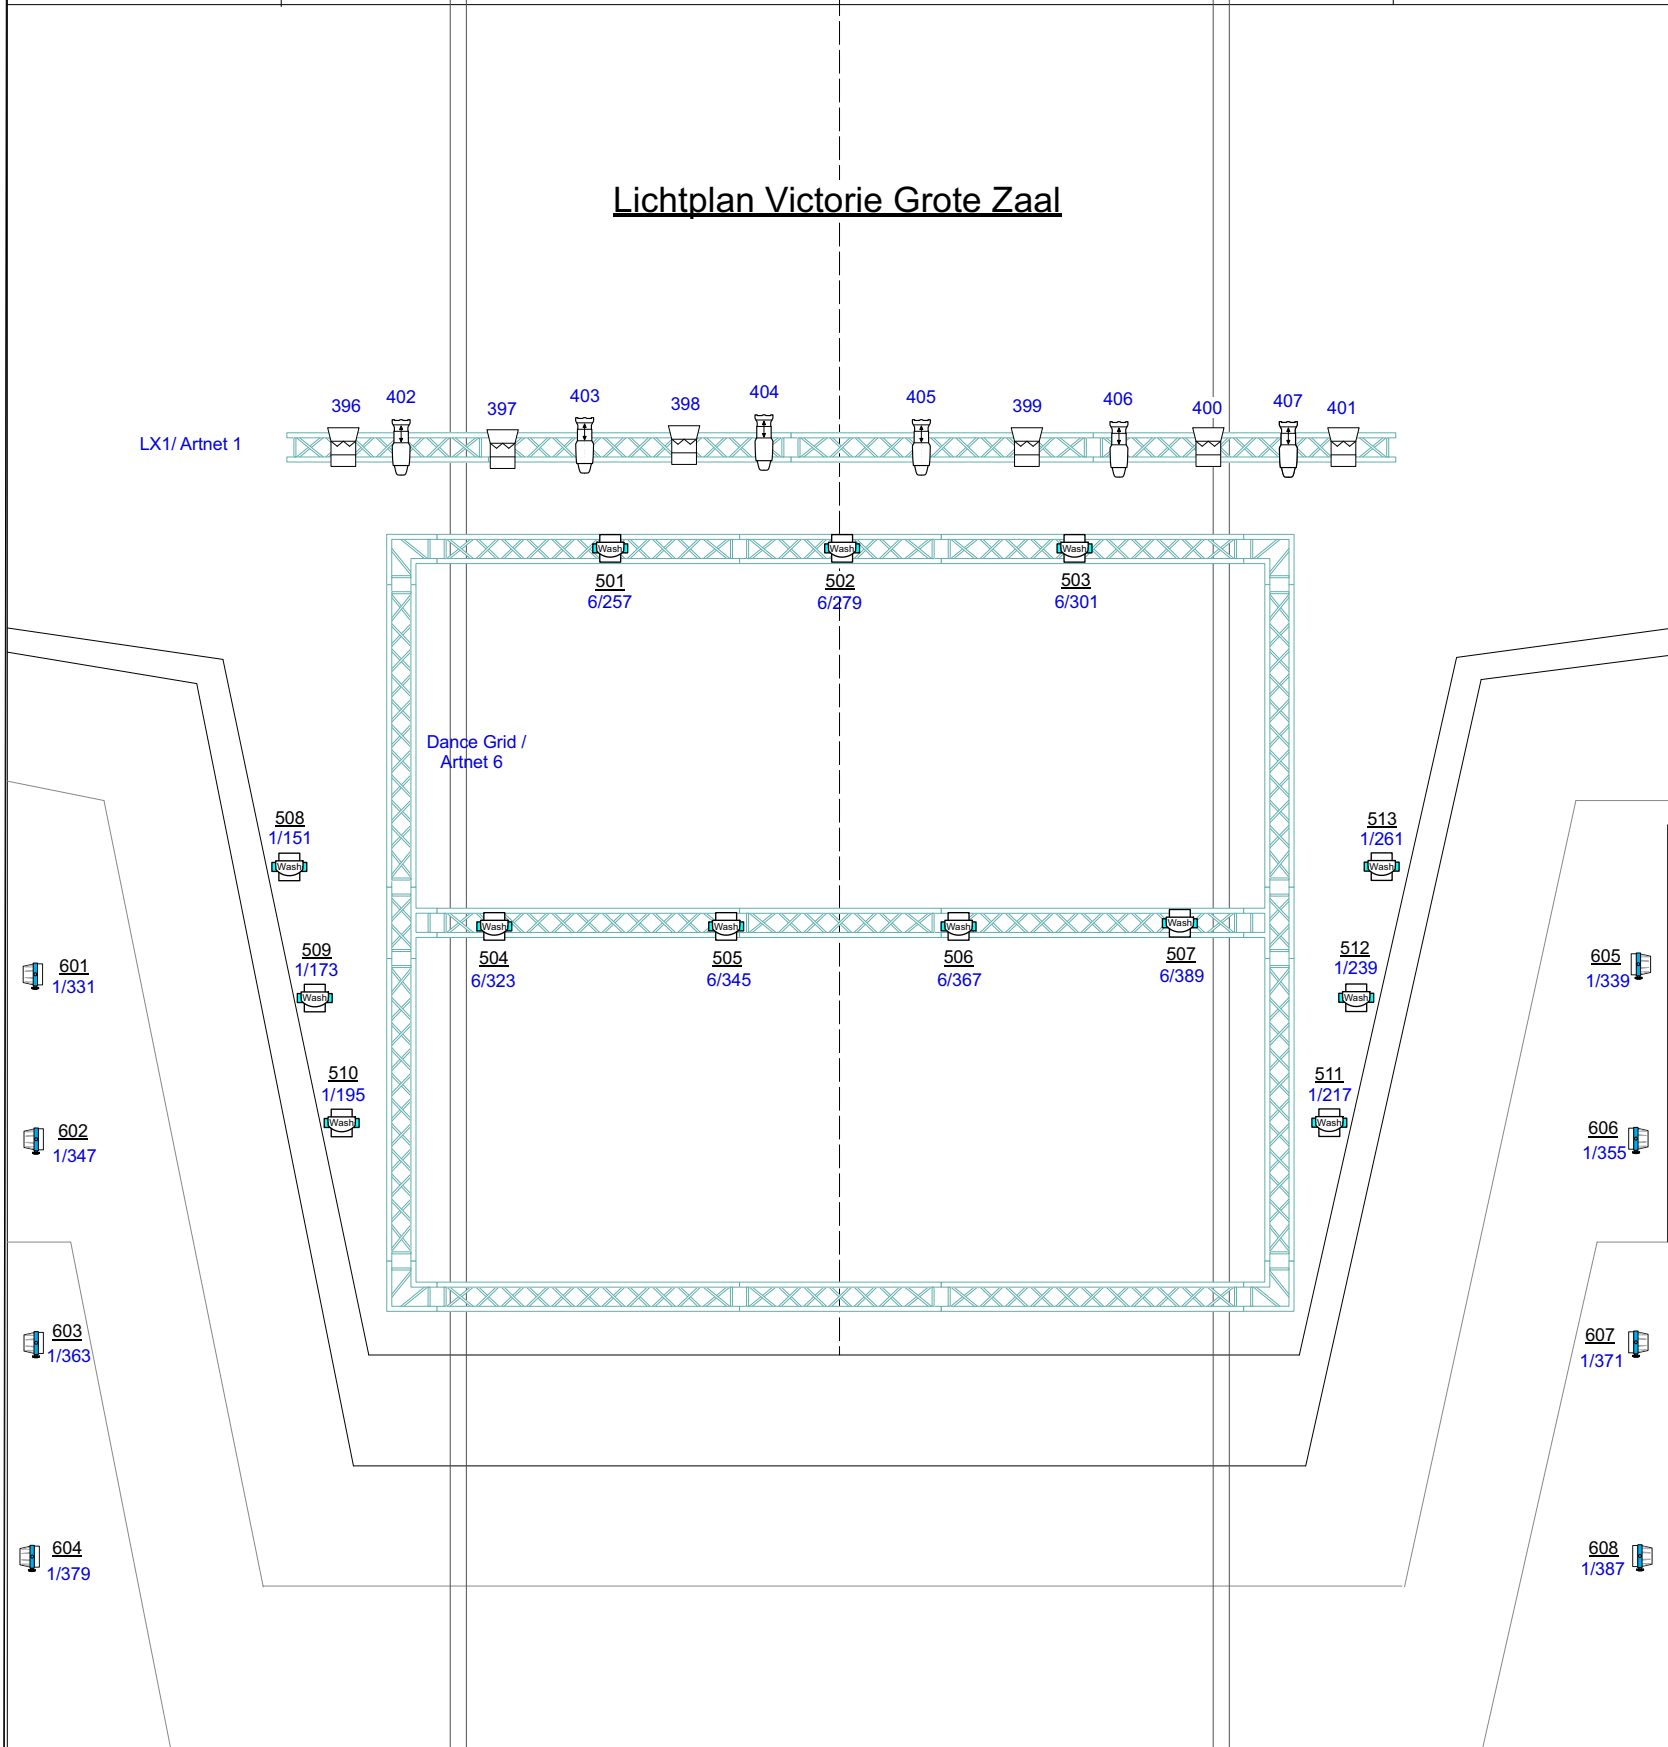

- Chauvet Maverick MK2 Spot (32 Ch.)
- Chauvet Rogue R2 Wash (22 Ch.)
- Chauvet Colordash Par HEX 12 (12 Ch.)
- Chauvet Strike 9 (9 Ch.)
- Martin Atomic 3000 (4Ch.)

- Fresnell 1Kw
- Profile 1Kw
- ACL 2000W
- Chauvet Rogue RH1 Hybrid (25Ch) (6 x Floor)

- Houselights: Artnet 7**
- Downstairs Cold White 001
 - Downstairs Warm White 002
 - Downstairs Stair Light. 006
 - Upstairs Stair Light. 007
 - Upstairs Backwall. 008
 - Roof Warm White 1. 009
 - Roof Warm White 2. 010
- Let op: Vaste werkluchtpresets huislicht: UIT!

Poppodium Victorie
 Pettemerstraat 5
 1823 CW Alkmaar
 072 - 303 37 00
 techniek@poppodiumvictorie.nl